


BENCH MARK #1 :  
 WHITE SQUARE @ CORNER  
 OF CONCRETE PAVEMENT  
 ELEV. = 364.977

BENCH MARK #2 :  
 WHITE "X" ON TOP OF EXIST.  
 CONCRETE HEADWALL  
 ELEV. = 362.174

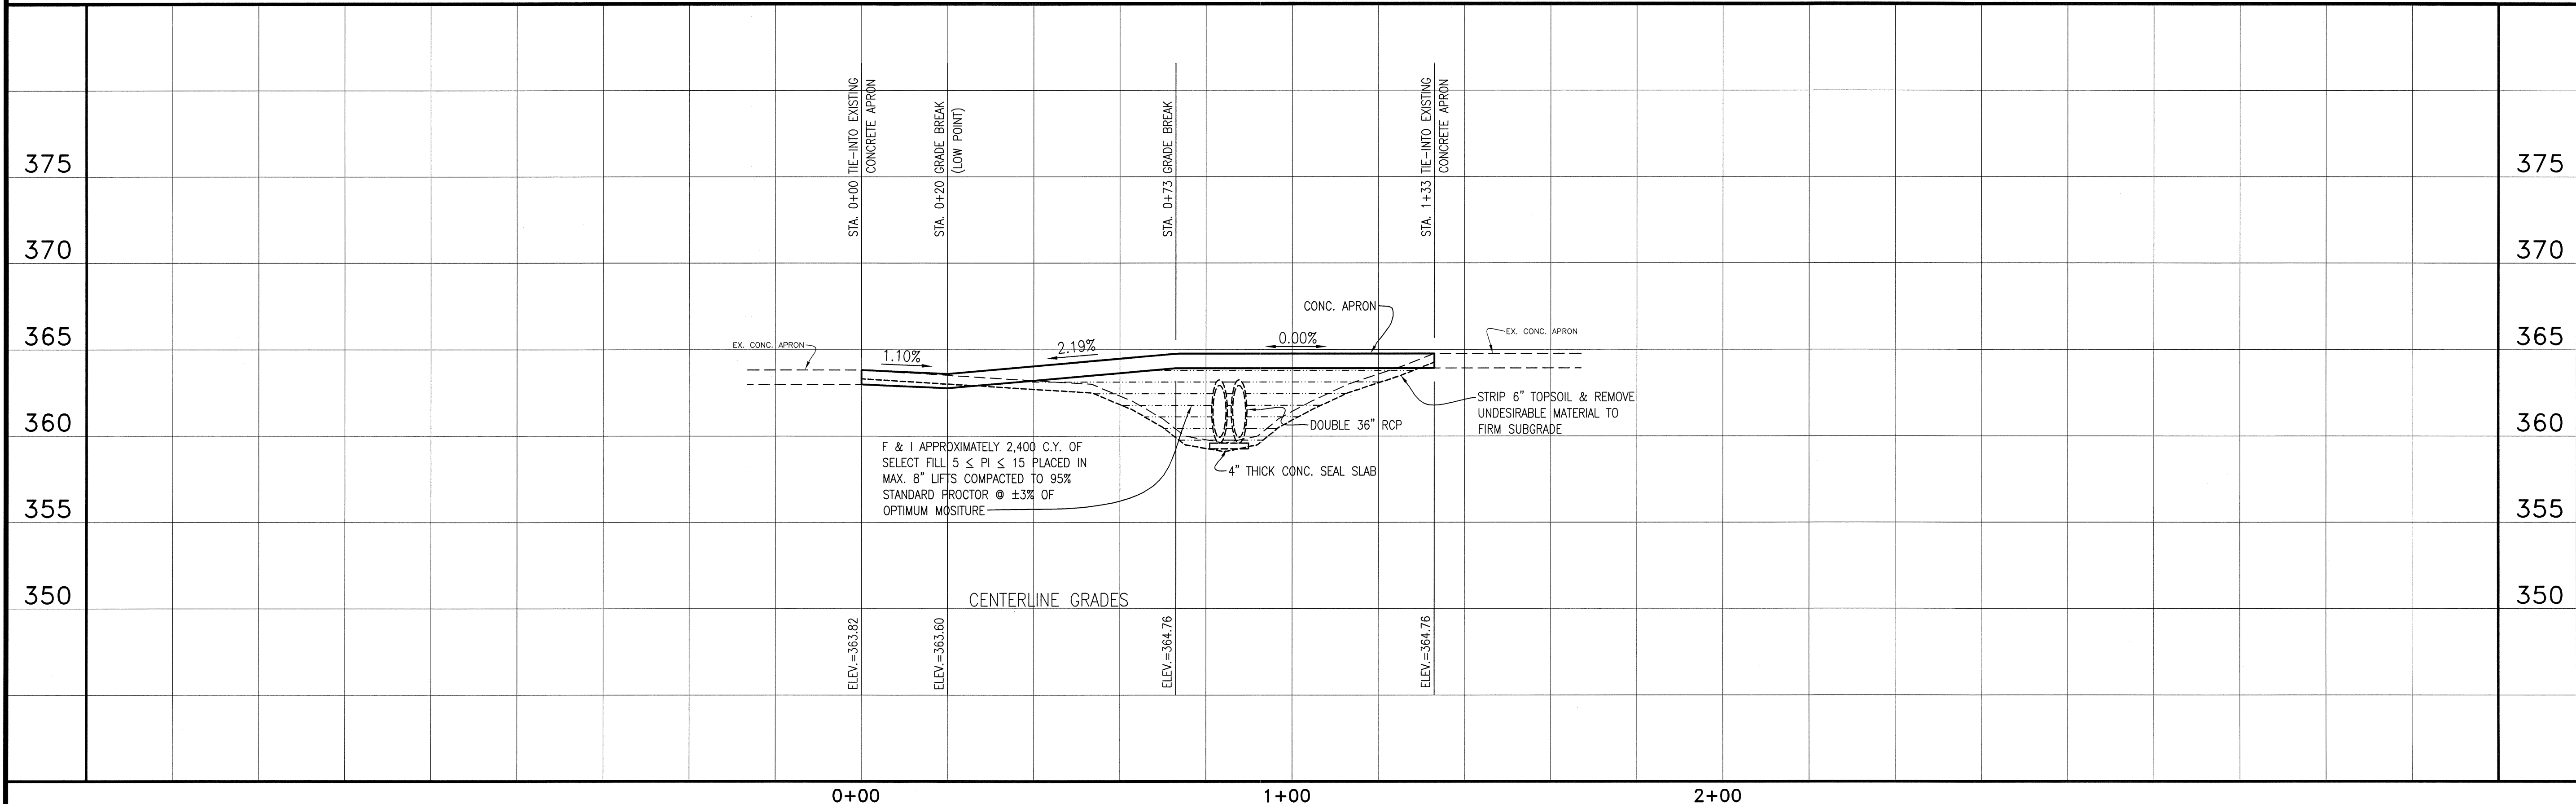


SCALE : 1" = 20' HORIZ.  
 1" = 5' VERT.



APRON  
 PLAN / PROFILE

EAST TEXAS REGIONAL  
 AIRPORT  
 GREGG COUNTY, TEXAS  
 2018 SOUTH GA APRON CONNECTOR

**HAYES ENGINEERING, INC.**  
 TEXAS REGISTERED ENGINEERING FIRM F-1485  
 2126 Alpine St. Longview, TX 75601-3401  
 Tel.: (903) 768-2010 • Fax: (903) 768-2099

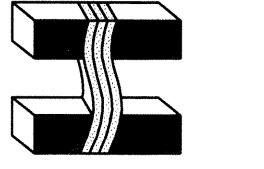

DRAWN BY : J.T.D.  
 CHECKED BY : S.R.H.  
 DATE : JAN. 2019  
 SCALE : 1" = 20'  
 JOB NO. : GREGG-18-02