


BENCH MARK #1 :
 WHITE SQUARE @ CORNER
 OF CONCRETE PAVEMENT
 ELEV. = 364.977

BENCH MARK #2 :
 WHITE "X" ON TOP OF EXIST.
 CONCRETE HEADWALL
 ELEV. = 362.174



SCALE : 1" = 20' HORIZ.
 1" = 5' VERT.

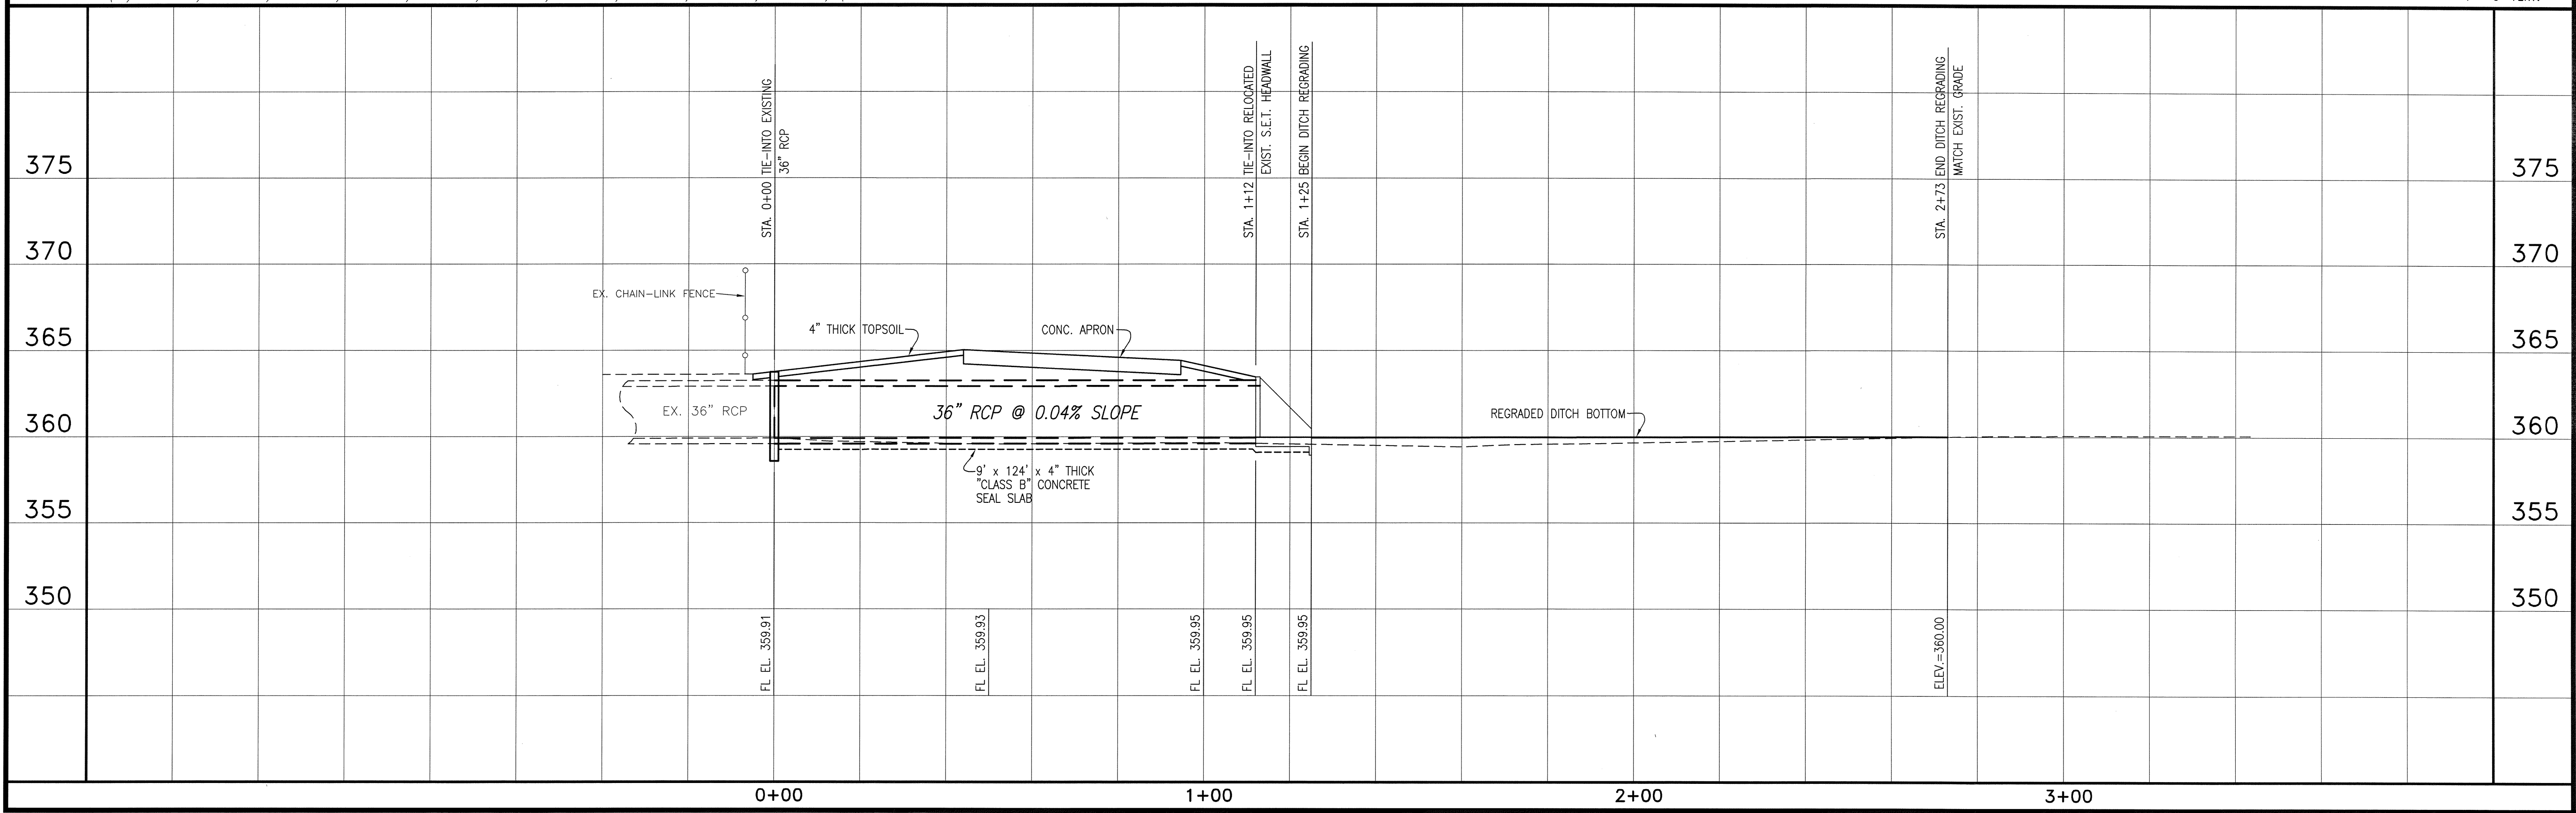

STORM SEWER
 PLAN / PROFILE

EAST TEXAS REGIONAL
 AIRPORT
 GREGG COUNTY, TEXAS
 2018 SOUTH GA APRON CONNECTOR

HAYES ENGINEERING, INC.
 TEXAS REGISTERED ENGINEERING FIRM F-1465
 2126 Alpine St., Longview, TX 75601-3401
 Tel. (903) 758-2010 • Fax: (903) 758-2099



DRAWN BY : J.T.D.
 CHECKED BY : S.R.H.
 DATE : JAN. 2019
 SCALE : 1" = 20'
 JOB NO. : GREGG-18-02